



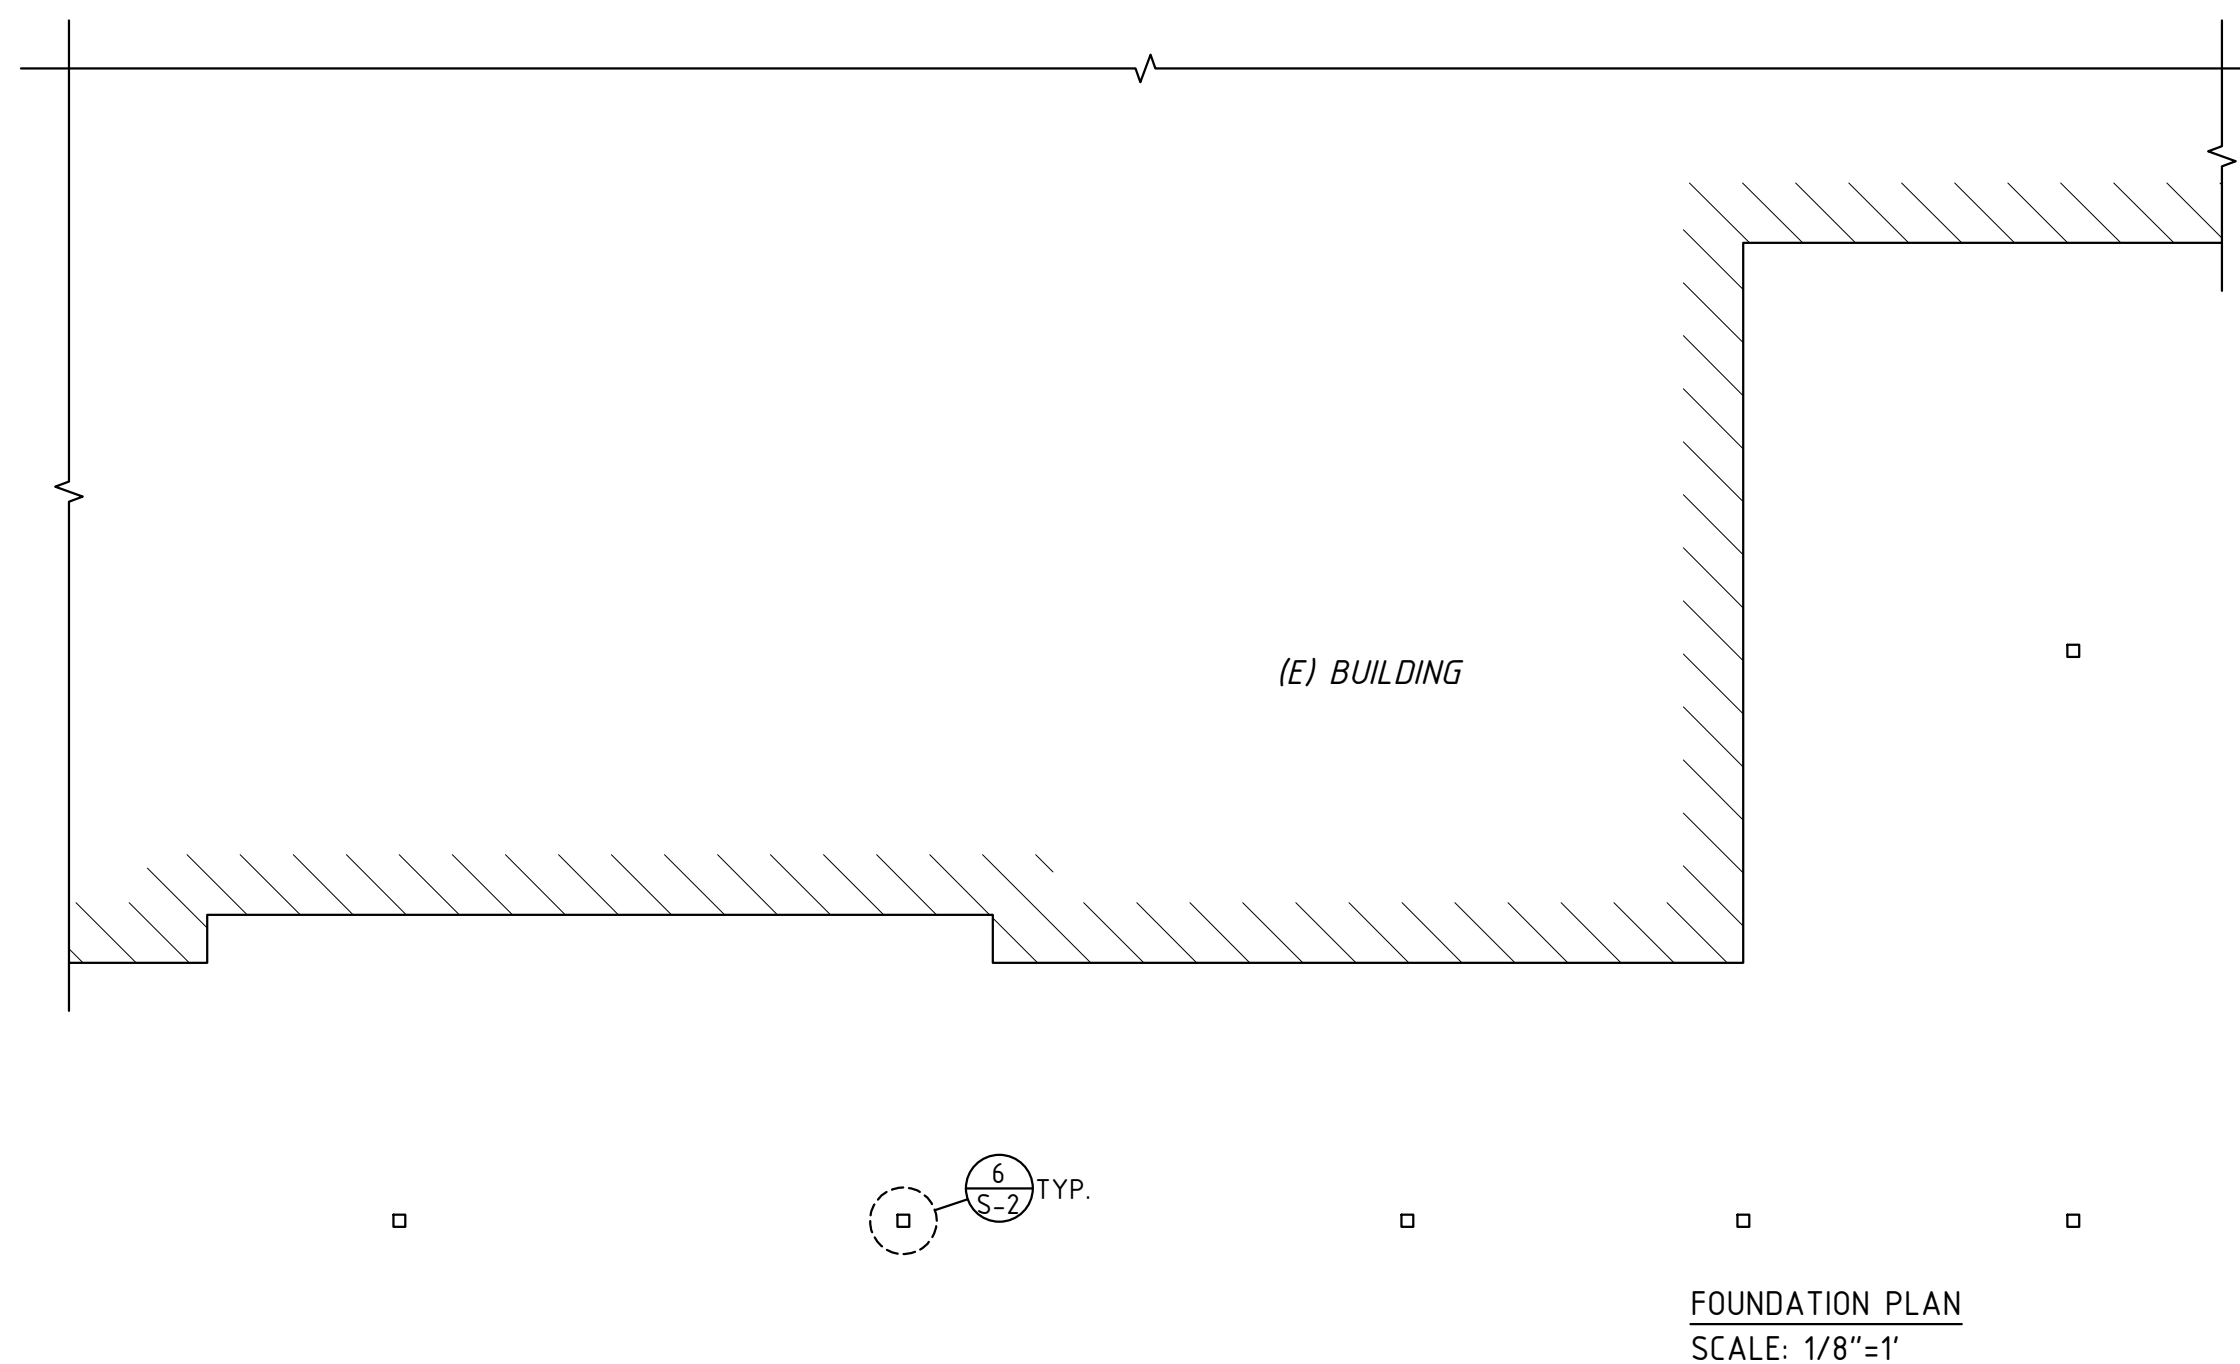

STEN ENGINEERING
 CIVIL AND STRUCTURAL
 501 S. BRAND BLVD., SUITE 3
 SAN FERNANDO, CA 91340
 (323) 486-4151
 STENENGINEERING.COM

FOUNDATION AND PATIO FRAMING PLAN
 ADDRESS: 12741 TOWNE CENTER DR, UNIT SM2, CERRITOS, CA 90703

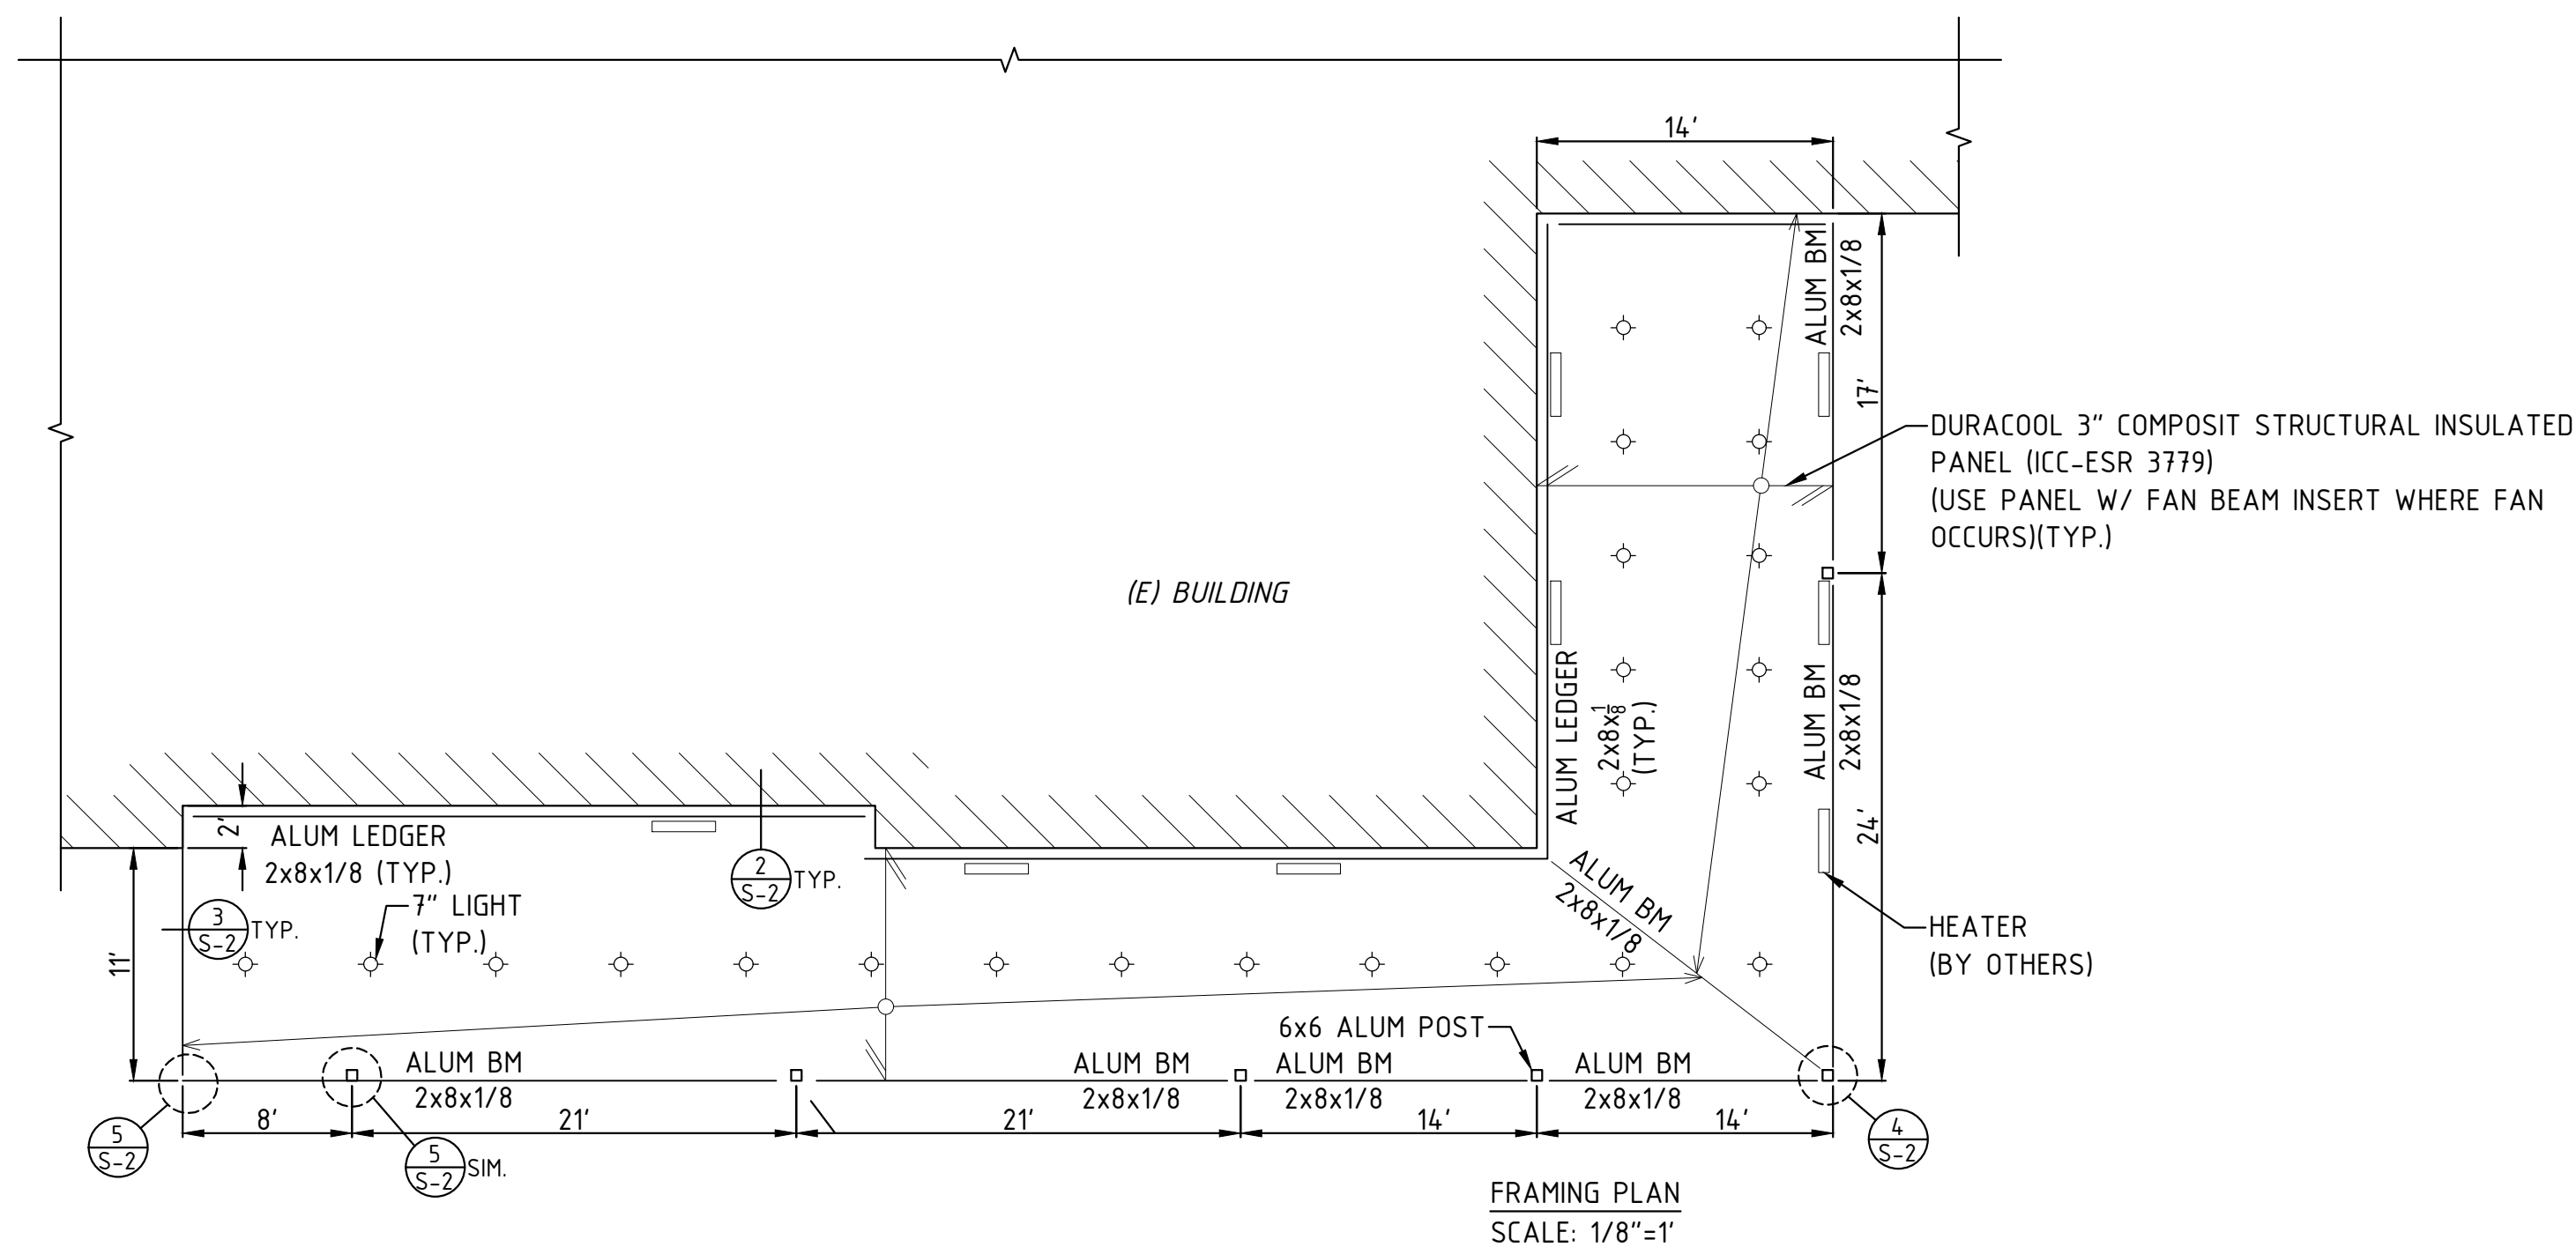

SEAL

DRAWN: E.N.
 CHECKED: T.S.
 DATE: 11/07/22
 SCALE: 1/8"=1'
 JOB #: 22-03-333
 SHEET:

S1