




No	DATE	REVISIONS	BY

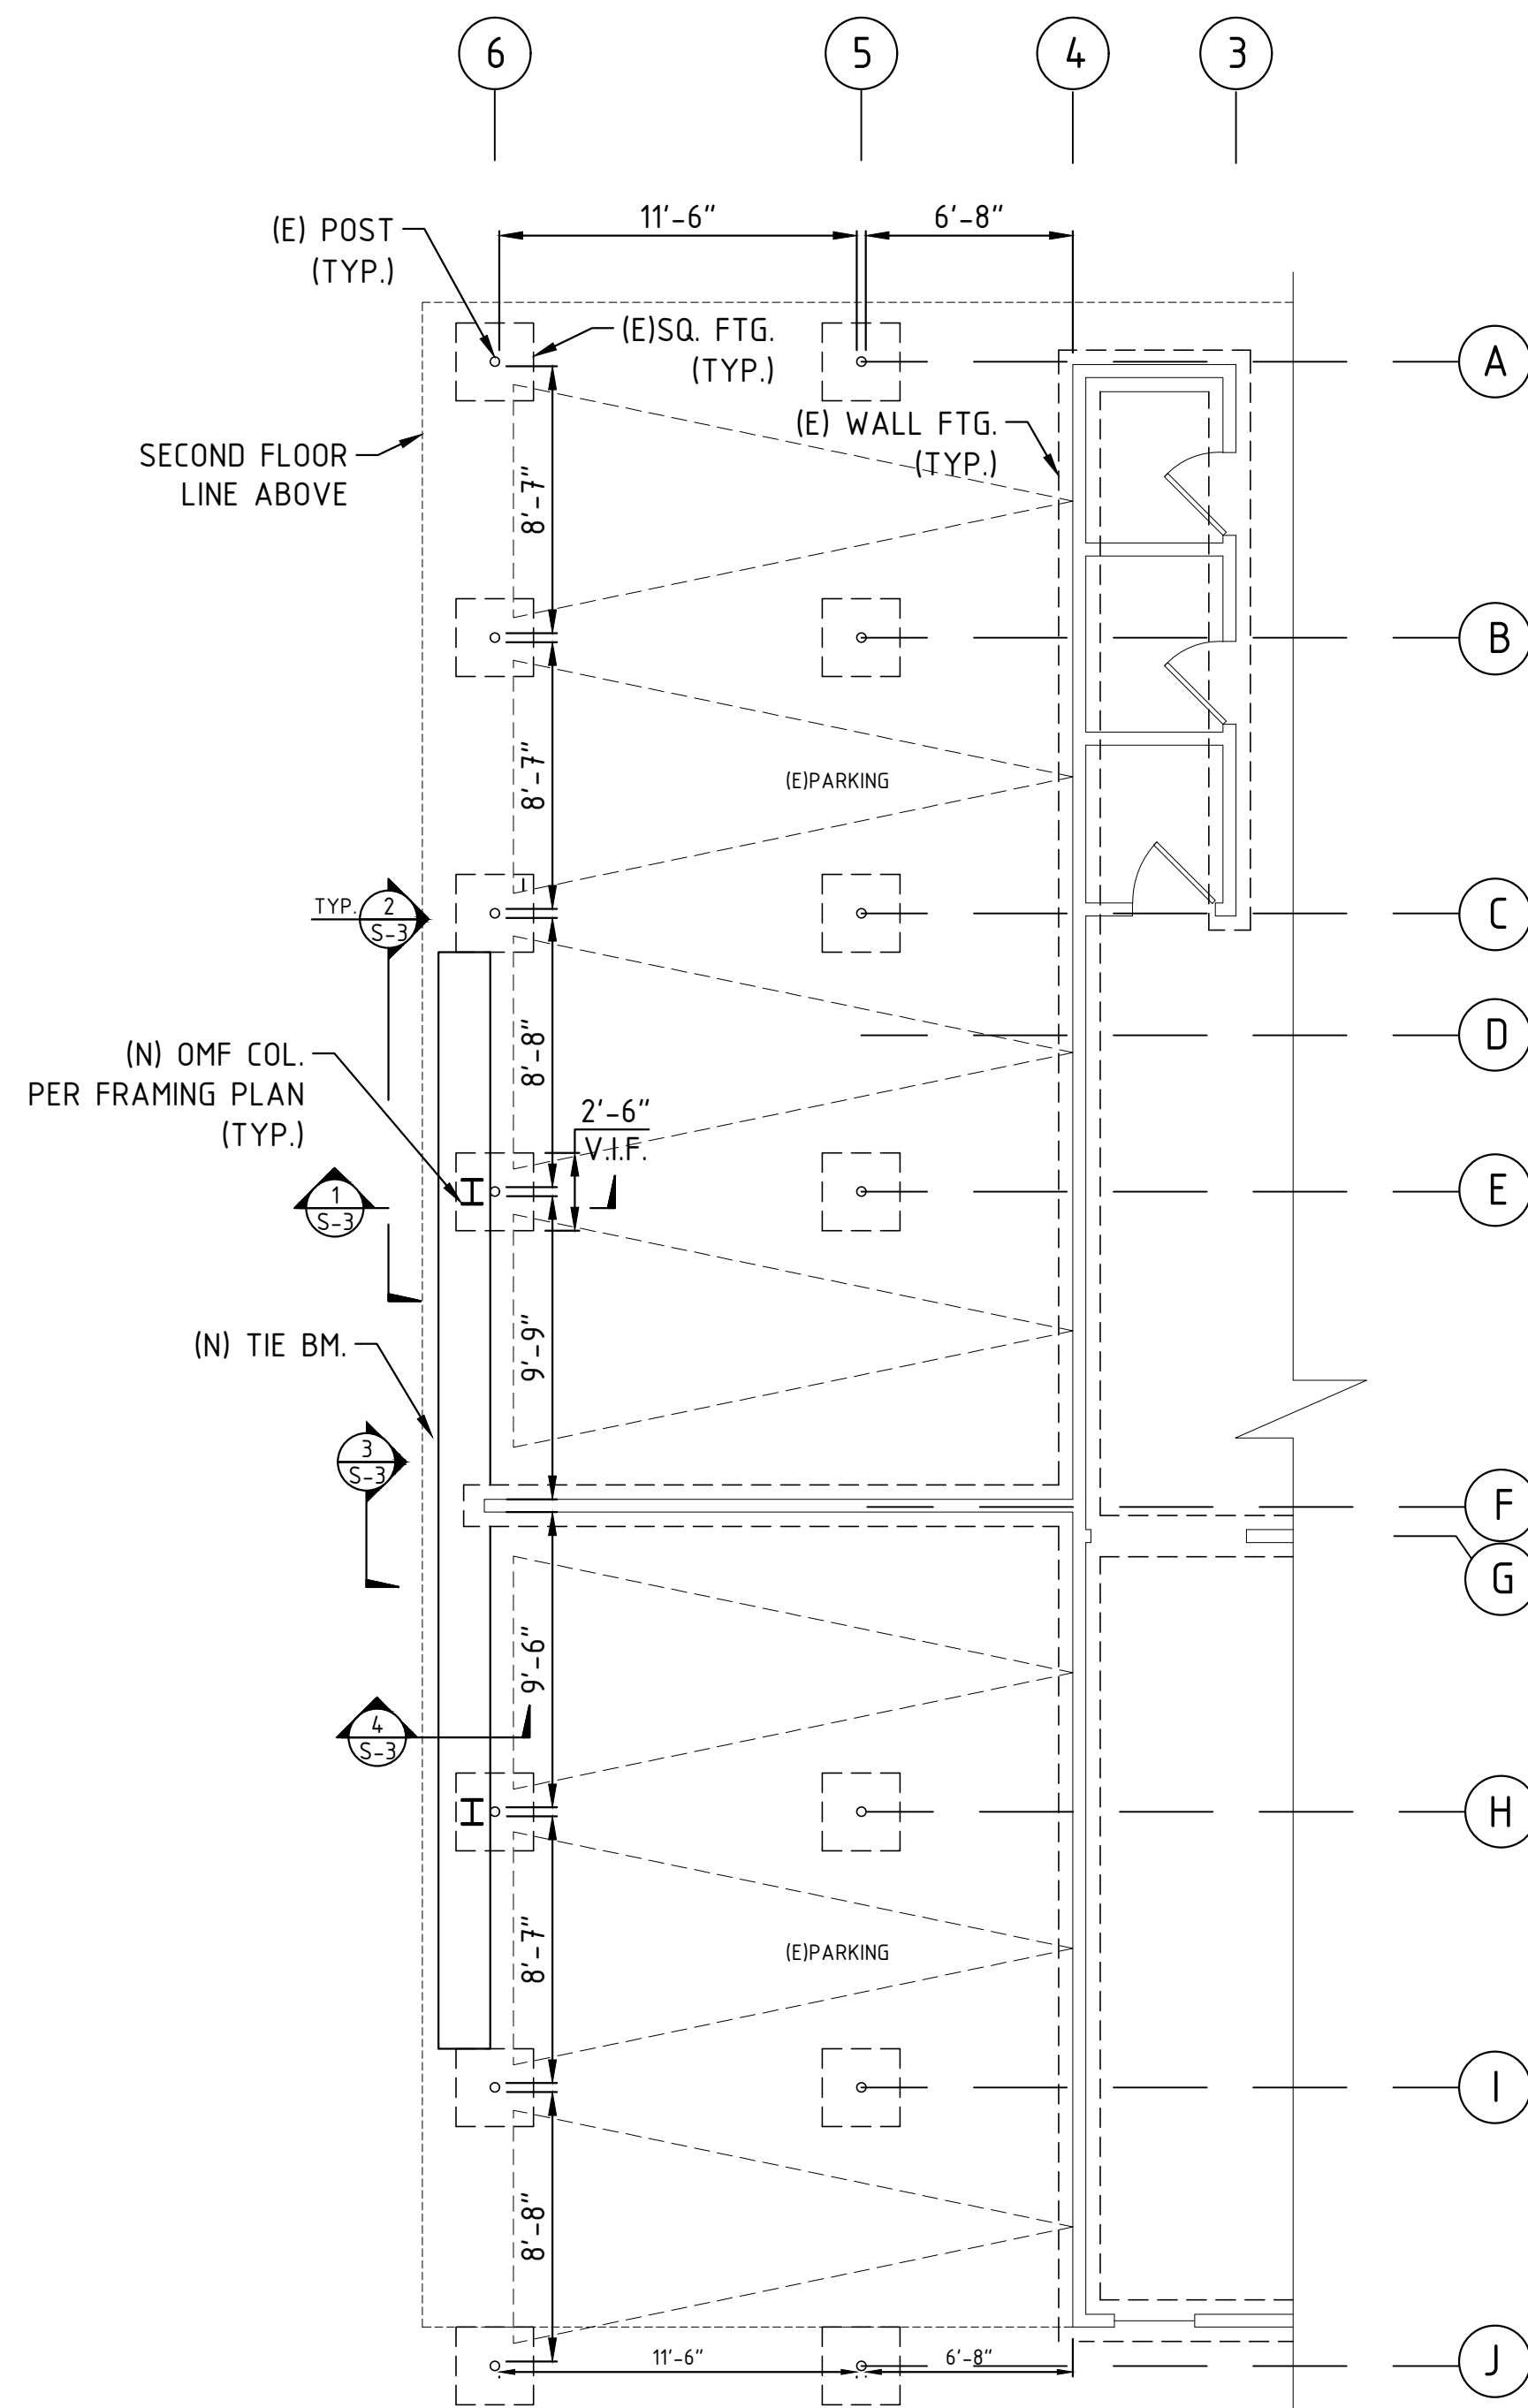

FOUNDATION PLAN
 SCALE: 3/16"=1'

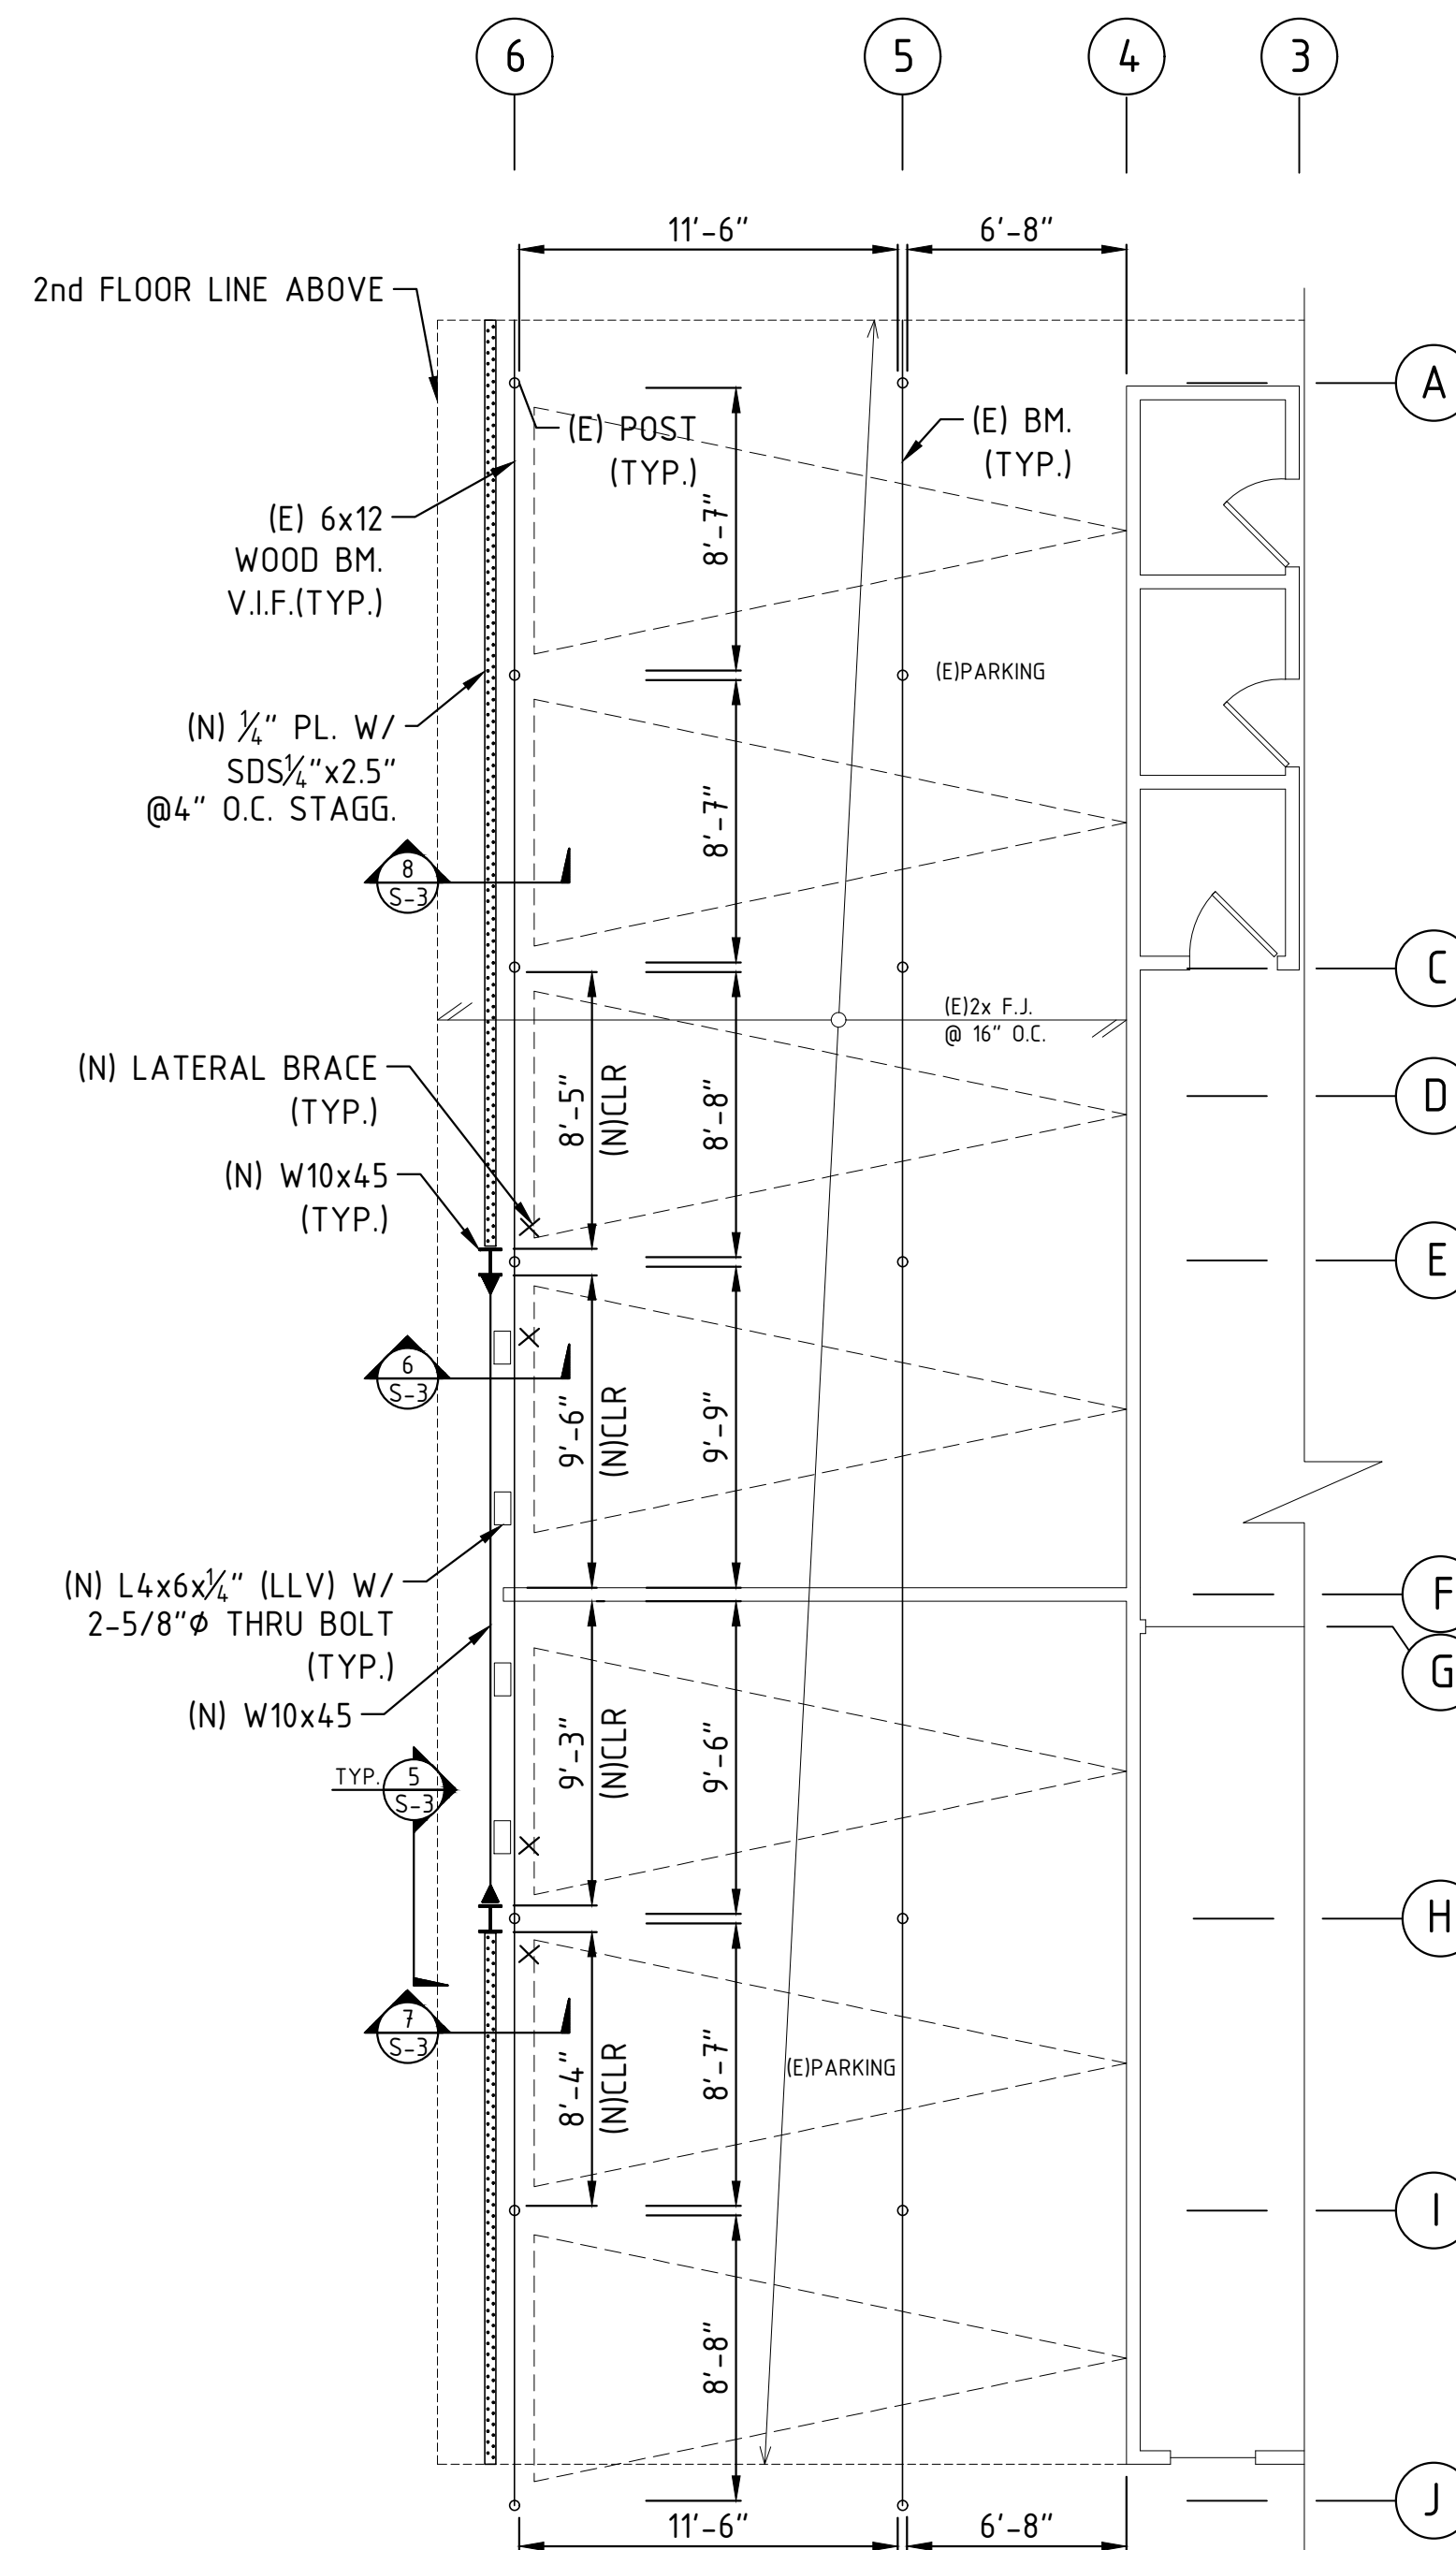

2nd FLOOR FRAMING PLAN
 SCALE: 3/16"=1'

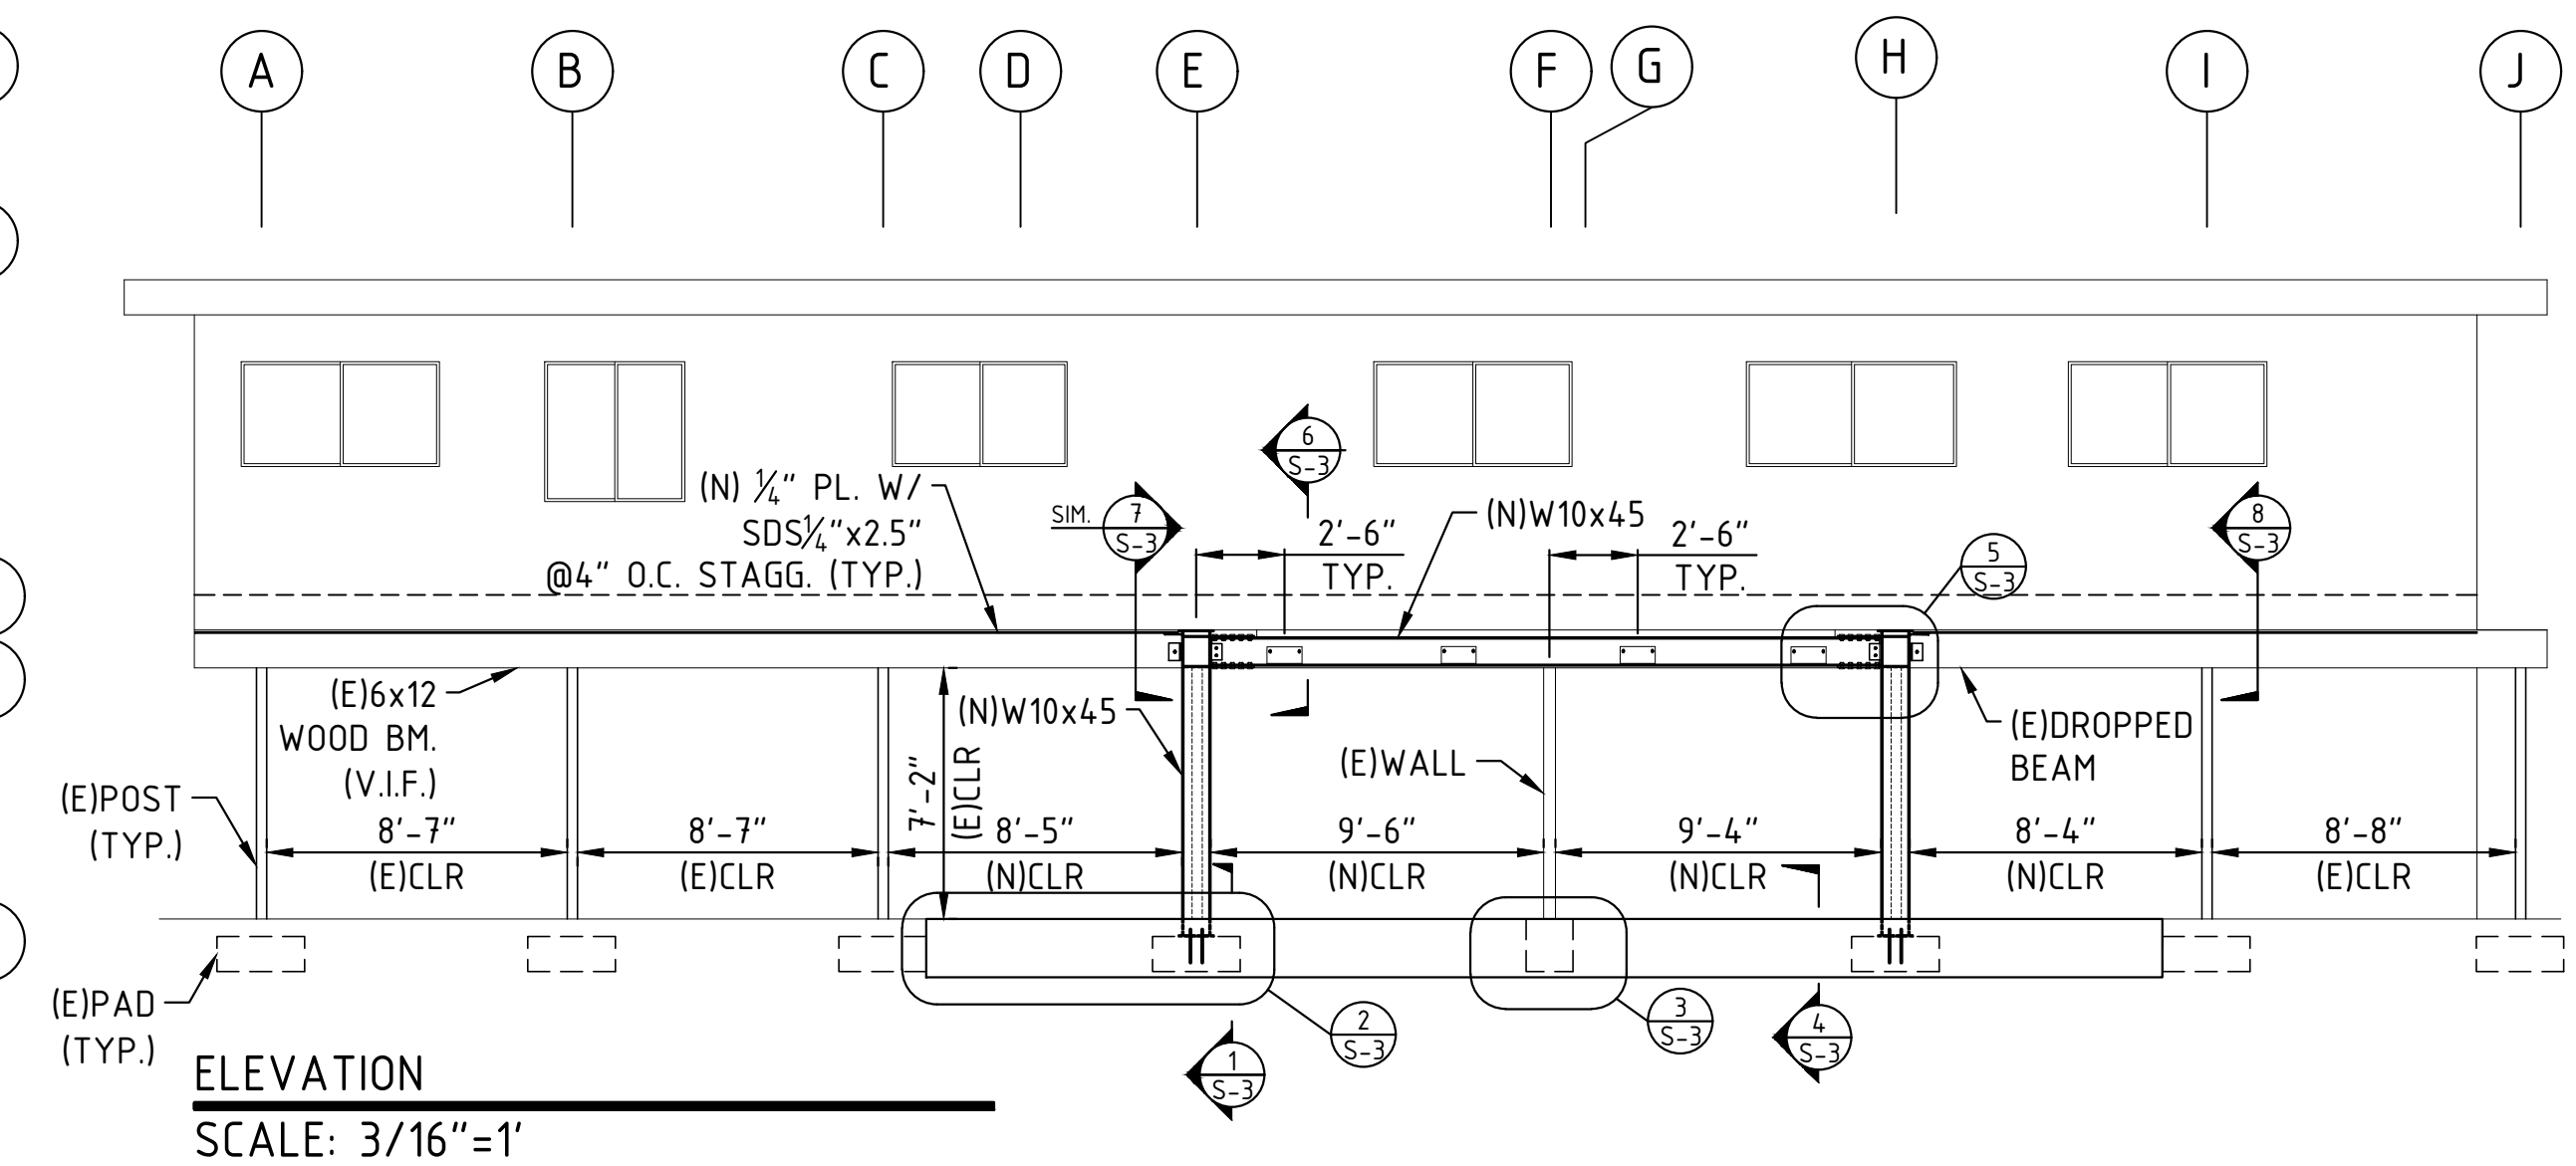

ELEVATION
 SCALE: 3/16"=1'

STRUCTURAL PLANS & ELEVATION

ADDRESS: 721 N GARFIELD AVE., PASADENA, CA 91104
 OWNER:

SEAL

DRAWN:	T.S.
CHECKED:	T.S.
DATE:	12/10/20
SCALE:	3/16"=1'
JOB #:	20-07-124
SHEET:	S2